


GROUND FLOOR PLAN  
AS PROPOSED (1:100)

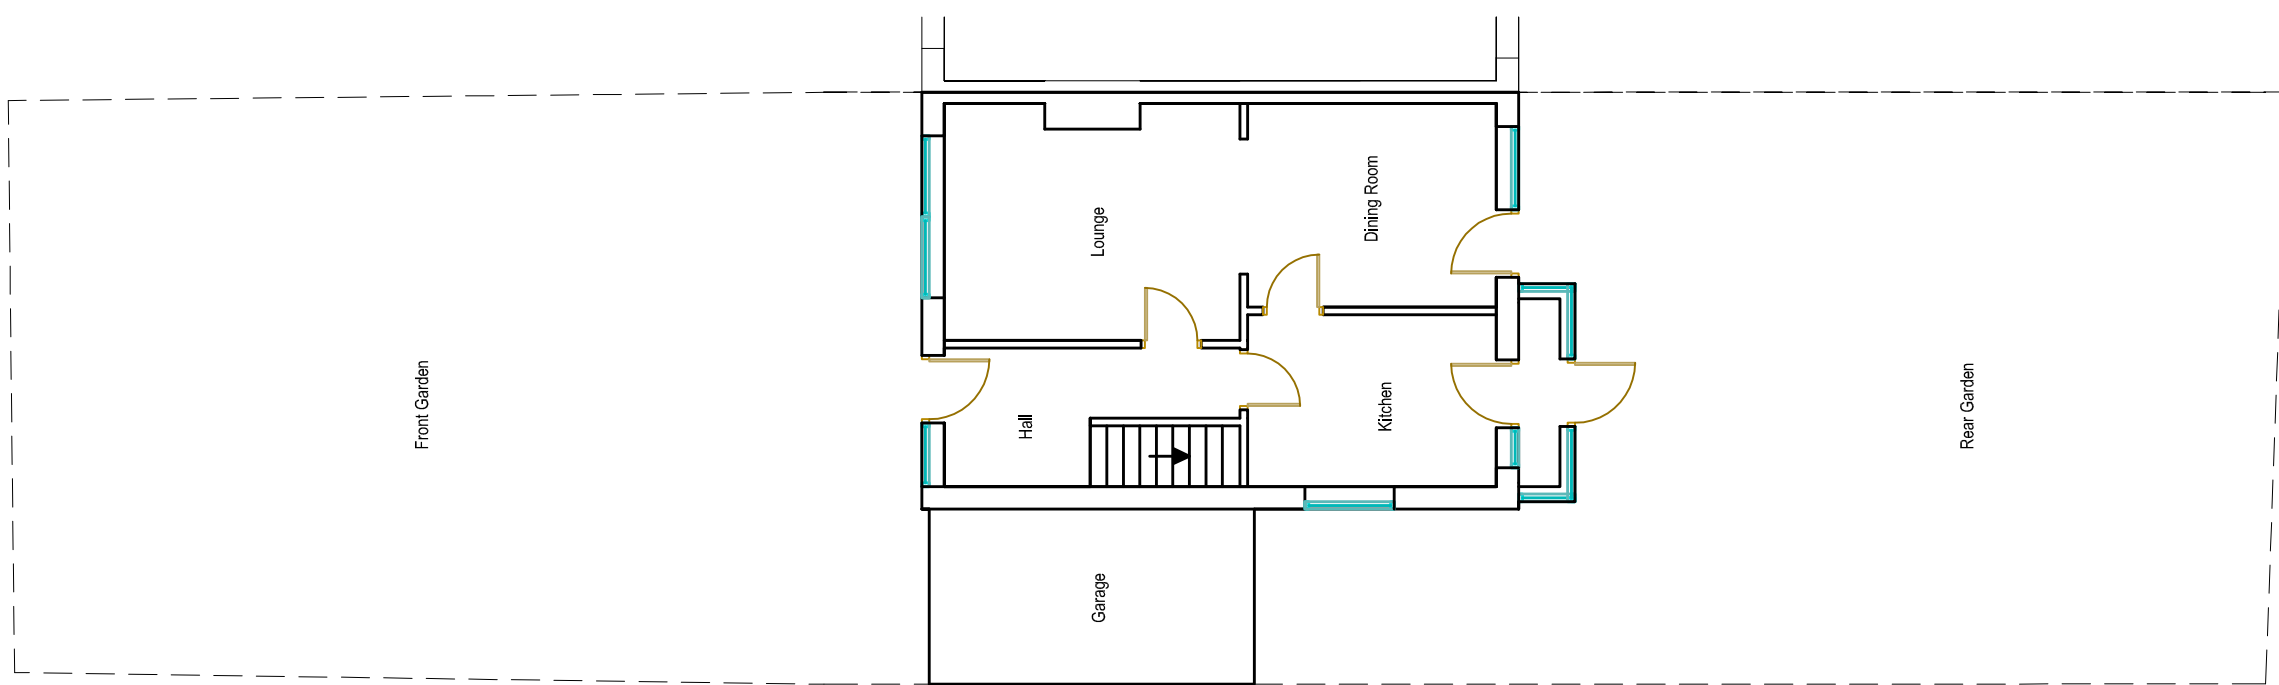

GROUND FLOOR PLAN  
AS EXISTING (1:100)

**CONSERVATORY  
PLANS ONLINE**  
*Architectural Services*

CLIENT: Mr Parkin PROJECT: Proposed Conservatory  
ADDRESS: Sample Village Town PURPOSE: Planning Permission

DATE: June 2007

