




**GROUND FLOOR PLAN
AS EXISTING (1:100)**

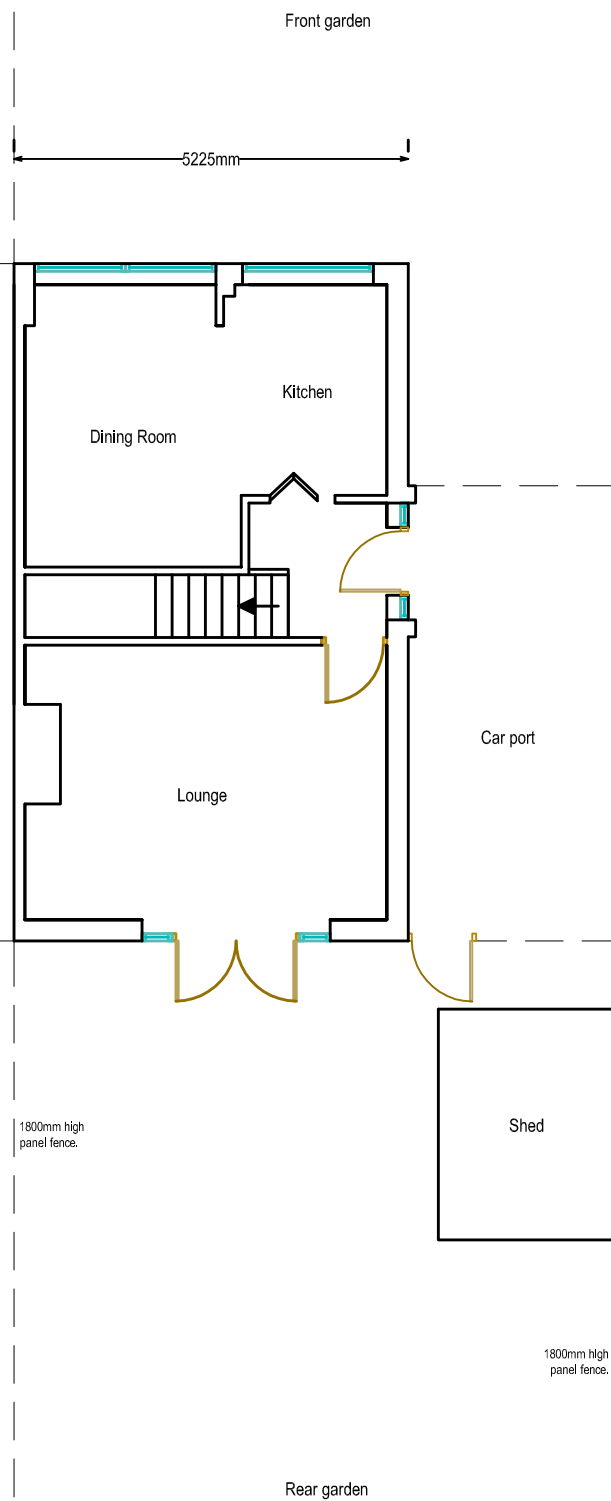


**GROUND FLOOR PLAN
AS PROPOSED (1:100)**

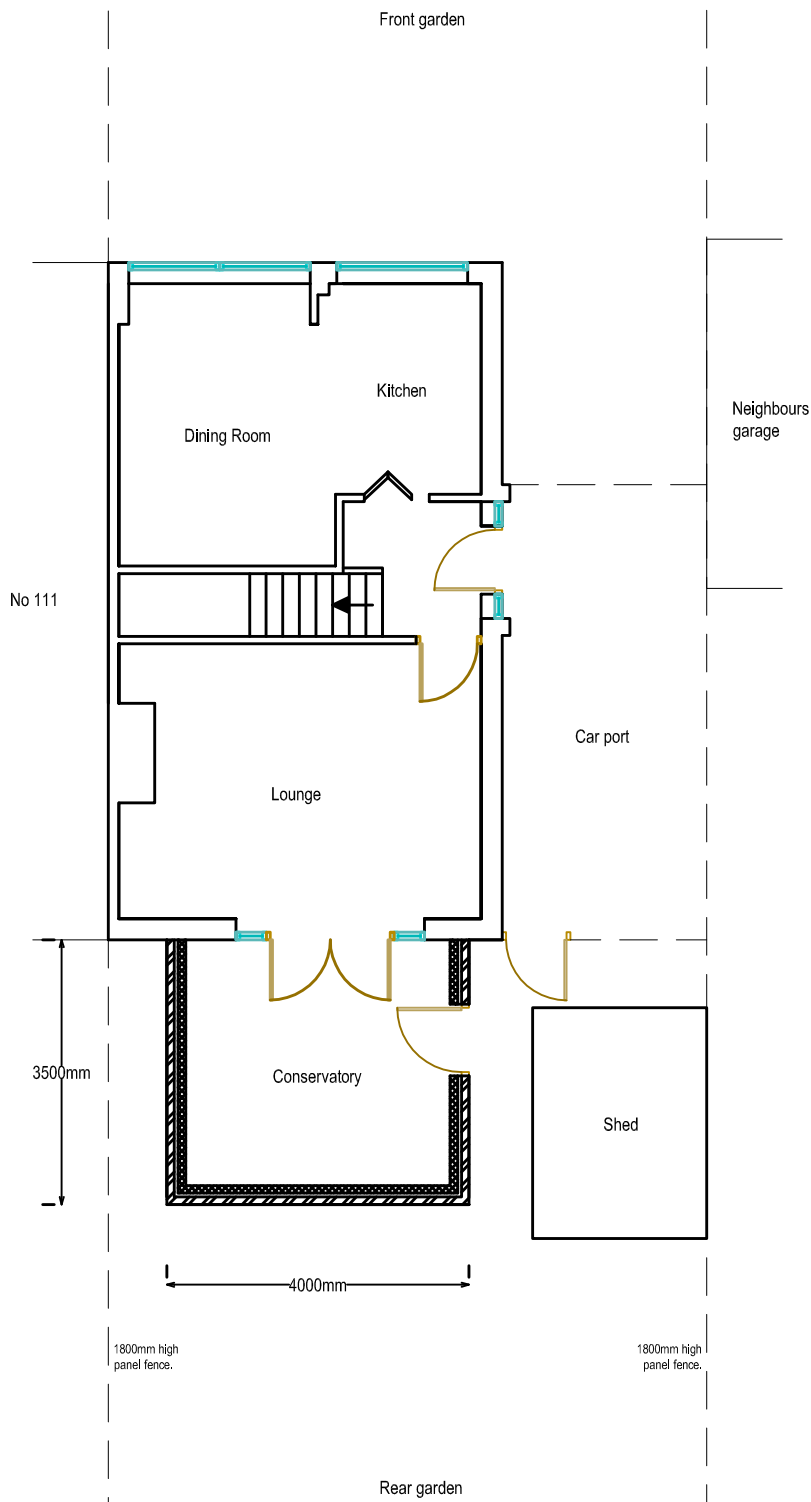

**ROOF PLAN
AS EXISTING (1:100)**

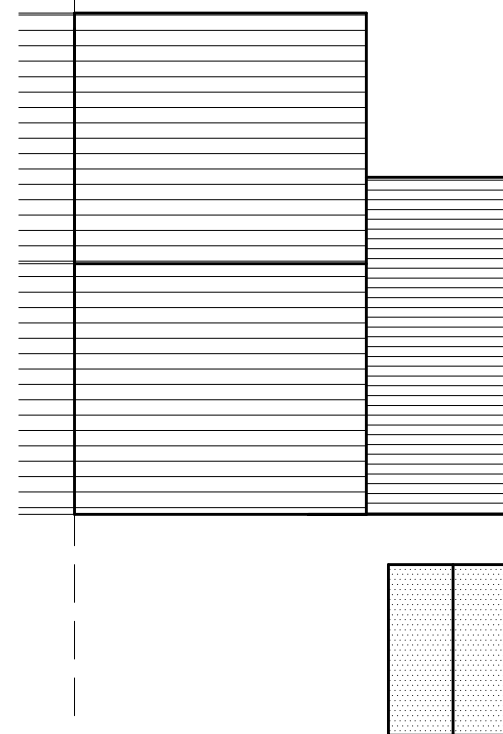

**ROOF PLAN
AS PROPOSED (1:100)**

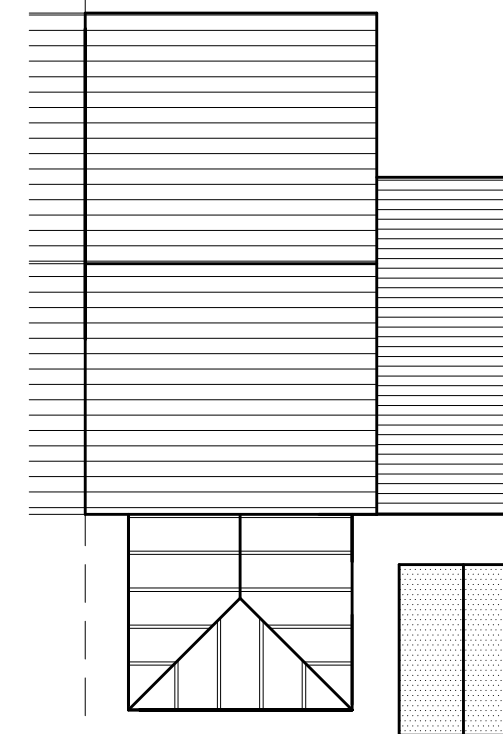

**CONSERVATORY
PLANS ONLINE**
Architectural Services

CLIENT: Mr Jackson PROJECT: Proposed Conservatory
ADDRESS: Witney
Oxfordshire

PURPOSE: Planning Permission
DATE: March 2011

